



Country /City .....  
University / School .....  
Academic year .....  
Title of the project .....  
Authors .....

Canada / Calgary  
University of Calgary / School of Architecture, Planning and Landscape  
2022-2023  
The Garden Theatre  
Shuo Yu

## TECHNICAL DOSSIER

Title of the project ..... The Garden Theatre  
Authors ..... Shuo Yu  
Title of the course ..... Landscape Architecture Studio II  
Academic year ..... 2022-2023  
Teaching Staff ..... Enrica Dall'Ara & Gordon Skilling  
Department / Section / Program of belonging ..... Master of Landscape Architecture  
.....  
University / School ..... University of Calgary / School of Architecture, Planning and Landscape



### Written statement, short description of the project in English, no more than 250 words

Located in northern Ramsay near the Canadian Pacific Railway and the future Light Rail Transit (LRT) Green Line in Calgary, Alberta, Canada, the project aims to achieve the goals defined in the previous teamwork master planning and urban design stage: enhancing the visual quality (especially along the existing and planned major transport infrastructures), the cultural and natural identity, and the connectivity between Ramsay and the nearby communities. The site is part of a series of residual public green spaces that we proposed to regenerate creating a connected system of gardens and parks, which will provide the community with a variety of benefits.

The Garden Theatre is designed to serve multiple purposes, including food production, social engagement, and aesthetics for the community. During the summer, the Garden Theatre is primarily used for growing vegetables and crops, with a few ornamental gardens included. Across the seasons, it can be also enjoyed as a park and a place for events. Reshaping the slope morphology of the site, and seizing the potential of the scenery, the Garden Theatre embraces a performance space suitable for activities such as movie screenings, social gatherings, and events like night markets. The vision behind this design is to create a socially active production space by combining a terrace garden with an amphitheater, allowing for various enriching activities to take place simultaneously.

For further information

**Máster d'Arquitectura del Paisatge - UPC**

Contact via email at:  
master.paisatge.comunicacio@gmail.com

biennal.paisatge@upc.edu

**Máster d'Arquitectura del Paisatge - UPC**

Sede ETSAB - Universitat Politècnica de Catalunya

Calle Jordi Girona, 15. Edificio Omega 1-3  
08034 Barcelona - Spain


COAC - Colegi oficial d'Arquitectes de Catalunya

Carrer Arcs, 1-3  
08002 Barcelona - Spain

**12th International Biennial Landscape Barcelona**

**Barcelona November 2023**

**SCHOOL PRIZE**

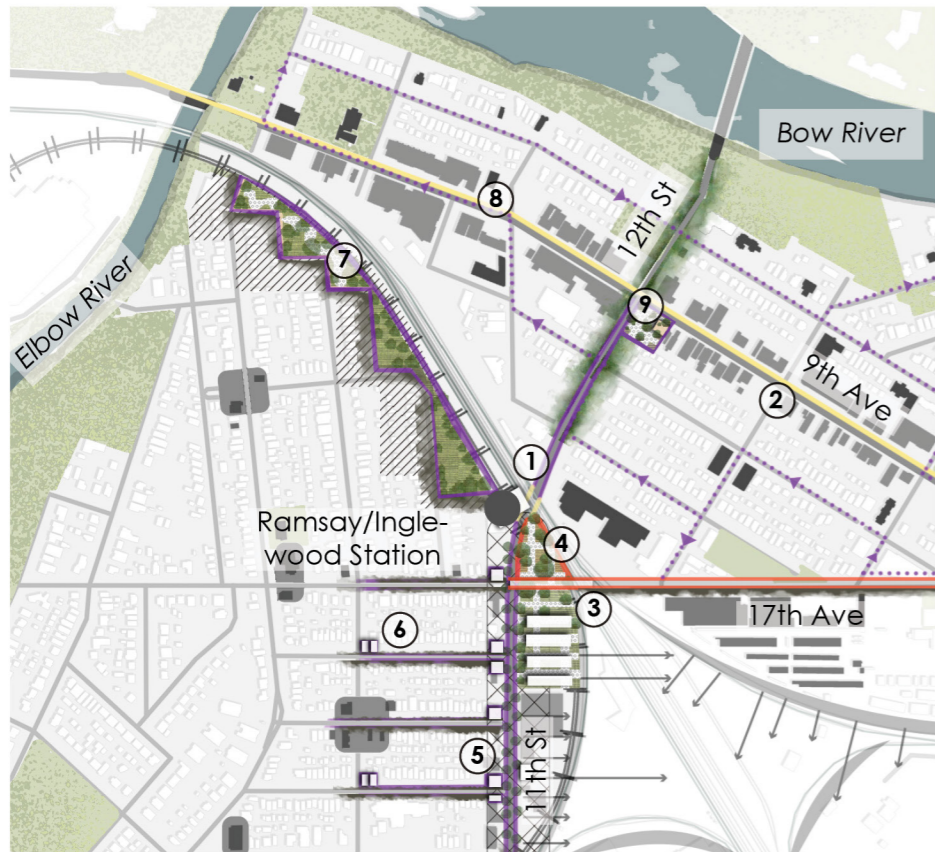

**Masterplan Strategies:**

1. Enhancing visual quality of 9th Ave, 17th Ave and 12th Ave
2. Accentuate the cultural and natural identity of Inglewood and Ramsay
3. Bridging the gap between Ramsay and Inglewood

**Proposed improvements**

- ① Underpass improvement
- ② Streetscaping on 9 Ave SE
- ③ Foot-over bridge
- ④ LRT Plaza
- ⑤ Commercial space
- ⑥ Reintroducing corner shops
- ⑦ Community garden
- ⑧ Way-finding along Heritage Walk
- ⑨ Heritage Walk plaza


**Existing conditions**

- Commercial street buildings
- Heritage buildings
- Corner stores
- Uninvited viewshed
- Loss of identity in the space
- Underutilized space

MASTERPLAN: COMMUNITY IDENTITY & VISUAL QUALITY IMPROVEMENT  
By team Eti Borah, Feiyuan Lin, Shuo Yu



GREEN SYSTEM STRATEGY

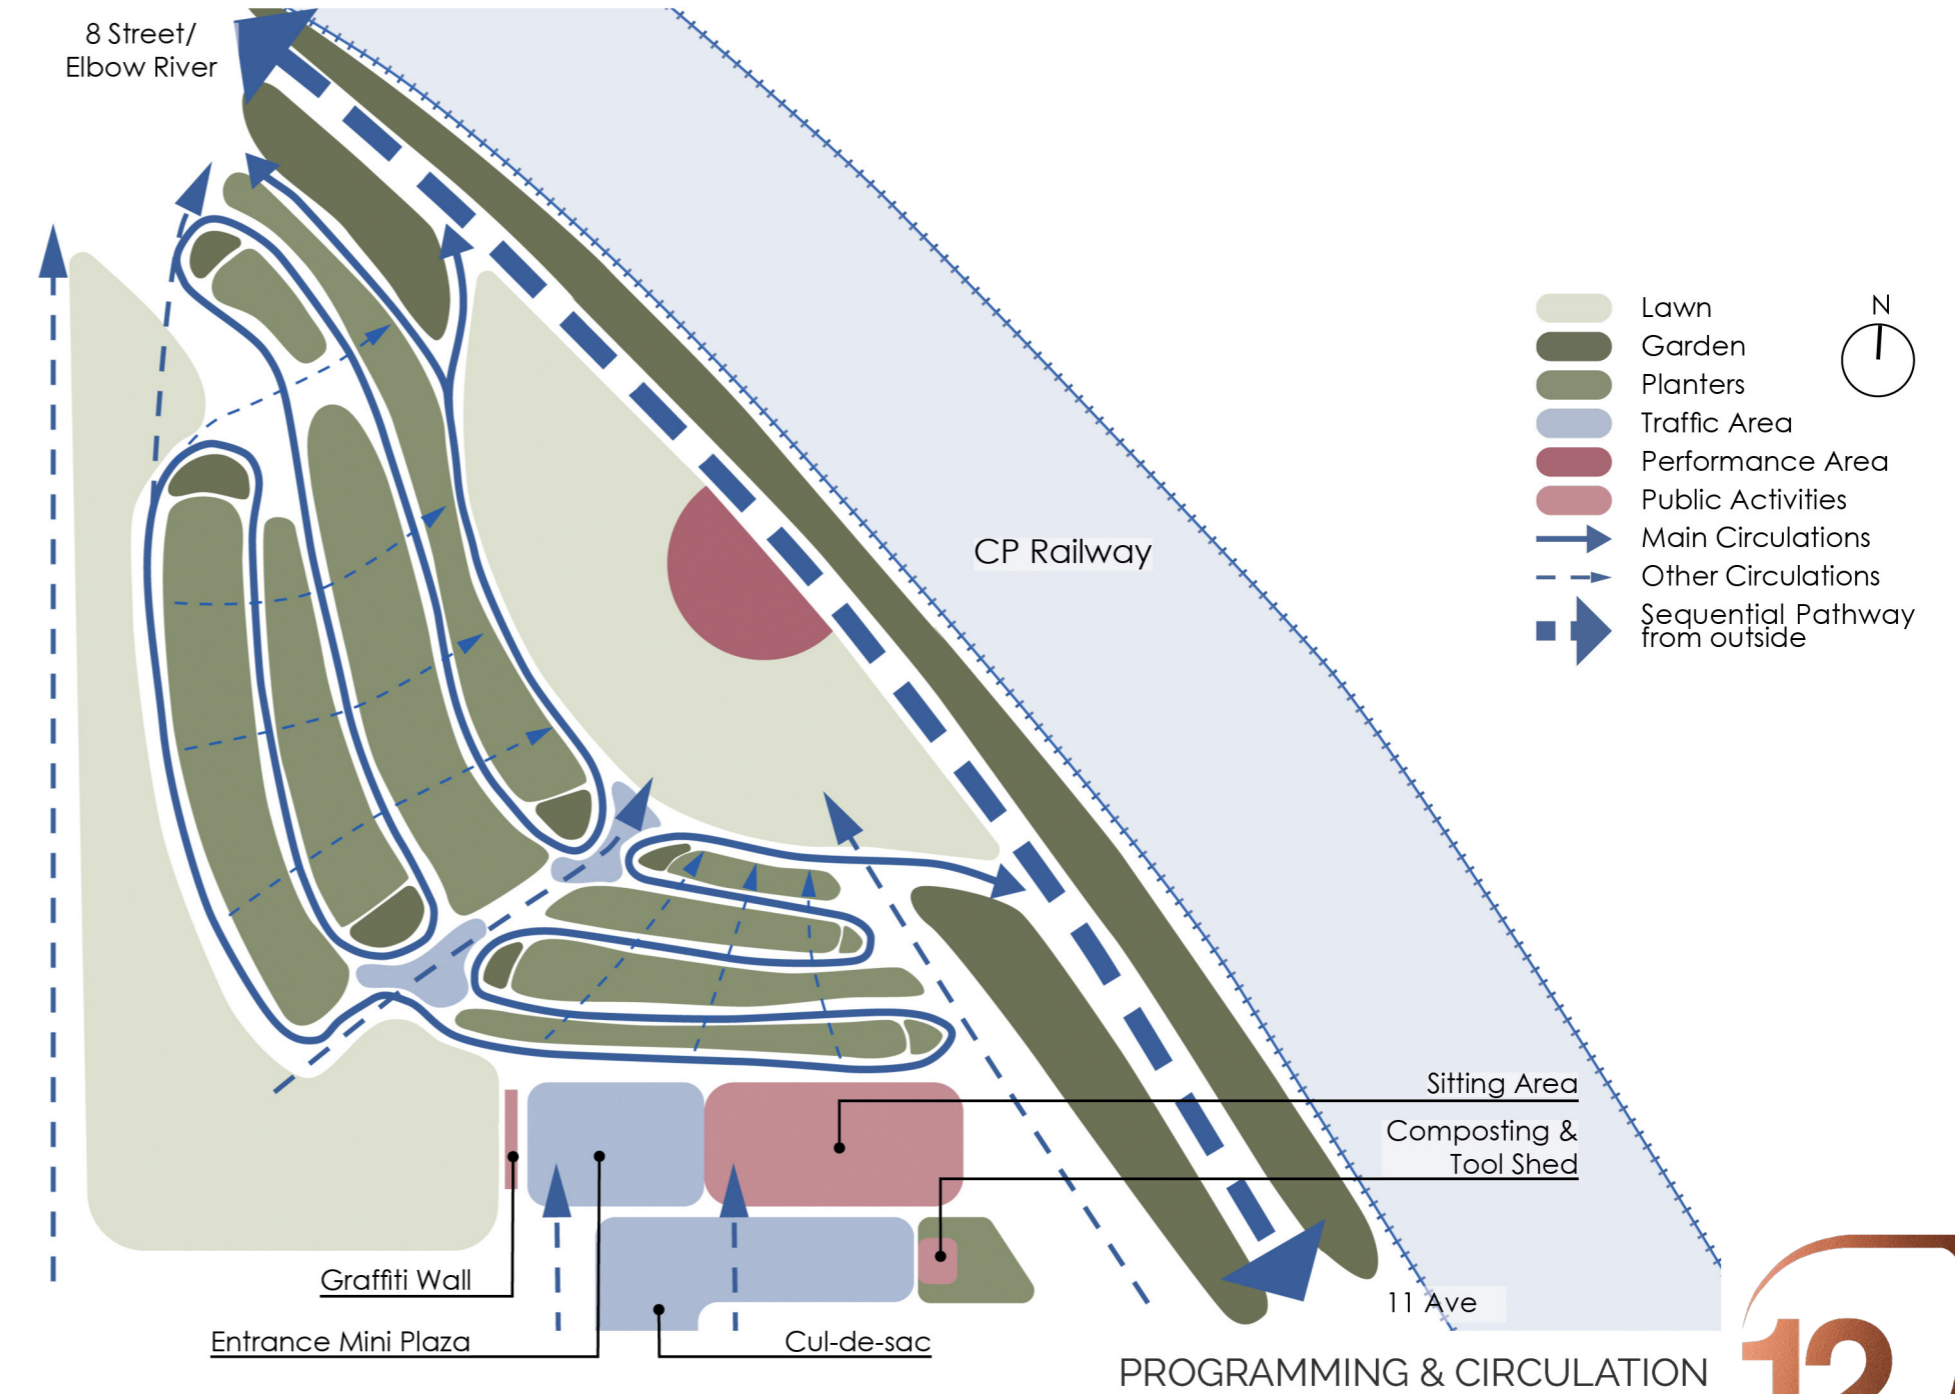

PROGRAMMING & CIRCULATION



**1 Dolgo Crabapple**  
*Malus x 'Dolgo'*  
 Deciduous Tree  
 Ht. 6m Sp. 5m



**2 Mint Julep Juniper**  
*Juniperus chinensis 'Monlep'*  
 Evergreen Shrub  
 Ht. 1.25m Sp. 1m



**Thunderchild Flowering Crab**  
*Malus x 'Thunderchild'*  
 Deciduous Tree  
 Ht. 5m Sp. 4m



**Prickly Rose**  
*Posa acicularis*  
 Deciduous Shrub  
 Ht. 1m Sp. 1m



**Trembling Aspen**  
*Populus tremuloides*  
 Deciduous Tree  
 Ht. 10m Sp. 5m



**Blanc De Coubert Rose**  
*Rosa rugosa 'Blanc de Coubert'*  
 Deciduous Shrub  
 Ht. 1.5m Sp. 1.25m



**Lodgepole Pine**  
*Pinus contorta 'Latifolia'*  
 Evergreen Tree  
 Ht. 12m, Sp. 3m



**Morden Blush Rose**  
*Rosa 'Morden Blush'*  
 Ht. 1.25m Sp. 1.5m



**Emerald Gaiety Burning Bush**  
*Euonymus fortunei 'Emerald Gaiety'*  
 Deciduous Shrub  
 Ht. 1m Sp. 1.5m



**Trembling Aspen**  
*Populus tremuloides*  
 Deciduous Tree  
 Ht. 10m Sp. 5m




**Common Caragana**  
*Caragana arborescens*  
 Deciduous Shrub  
 Ht. 4m Sp. 3m




**Edible Plants**  
 In the community garden  
 Species decided by members



**Emerald Gaiety Burning Bush**  
*Euonymus fortunei 'Emerald Gaiety'*  
 Deciduous Shrub  
 Ht. 1m Sp. 1.5m

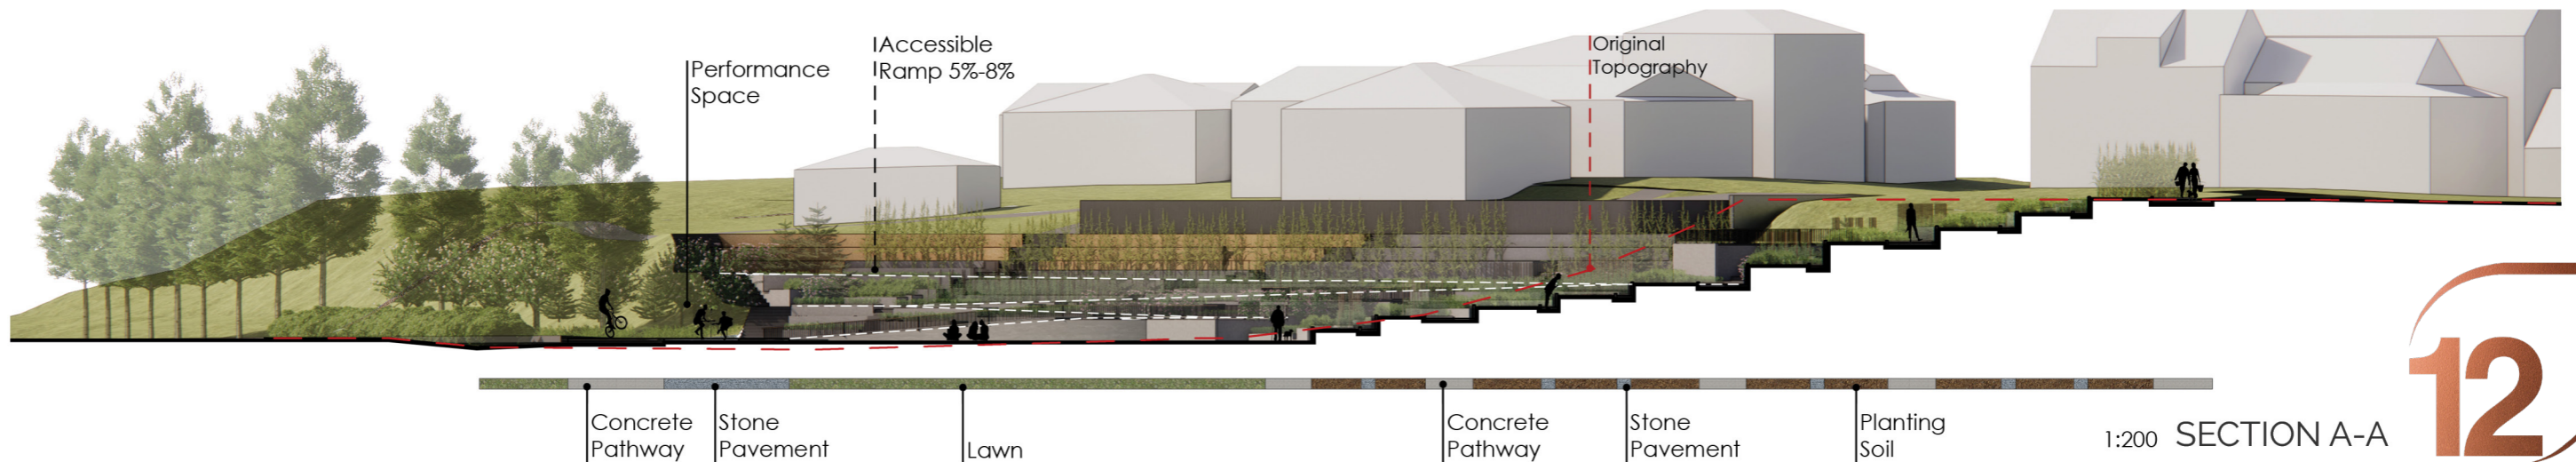

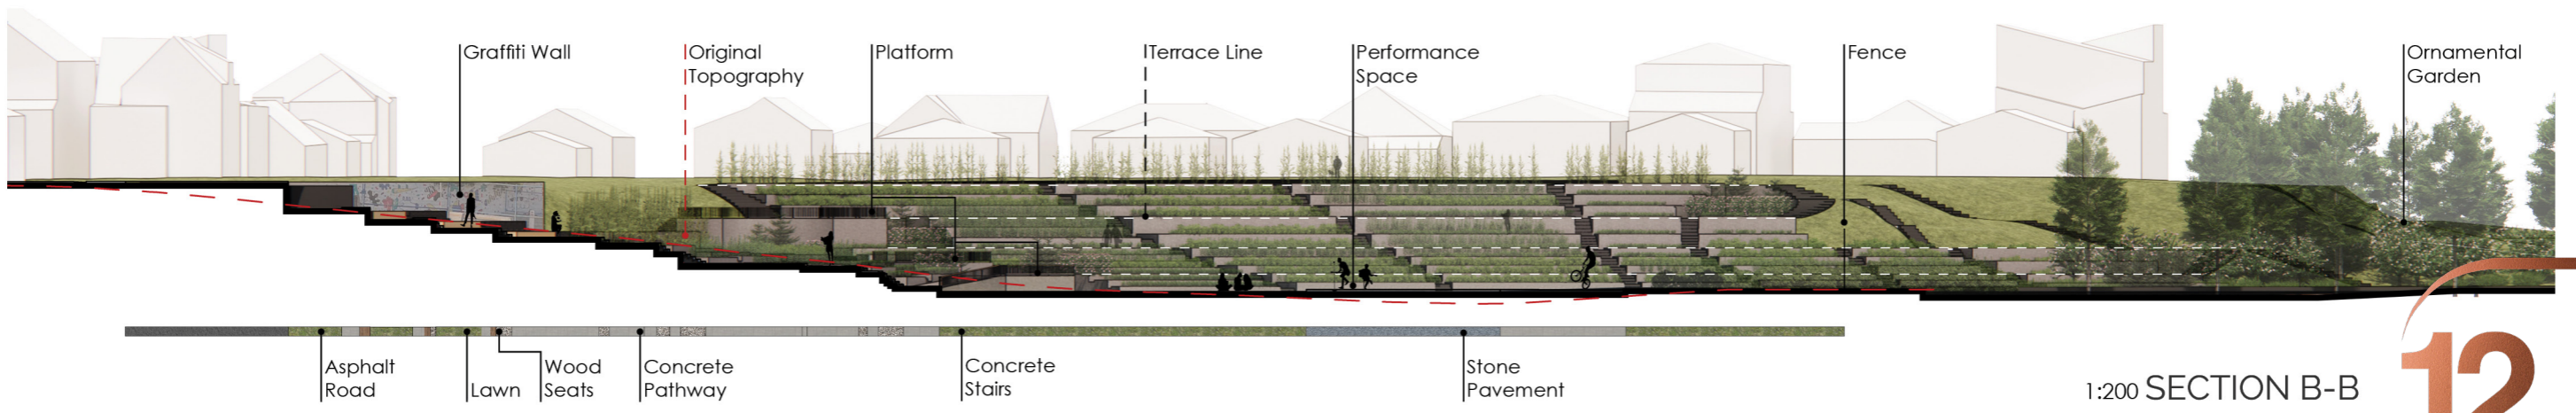

1:200 SECTION B-B