



Rethink "Lisbon University City"

Country / City	Portugal / Porto
University / School	University of Porto Faculty of Sciences
Academic year	2017/2018
Title of the project	Rethink "Lisbon University City"
Authors	Anna Beatriz Carneiro Mafalda Ramos Mónica Gandra Teresa Paupério Amorim (Second year in Master Degree)





PERFORMATIVE NATURE

Barcelona International Landscape Architecture Biennial

September 2018 **Barcelona**

SCHOOL PRIZE

X International Landscape Architecture Biennial

Máster d'Arquitectura del Paisatge -DUOT - UPC

ETSAB- Escola Tècnica Superior

d'Arquitectura de Barcelona

Avenida Diagonal, 649 piso 5

08028 Barcelona-Spain

TECHNICAL DOSSIER

Title of the project Rethink "Lisbon University City"
Authors Anna Beatriz Carneiro | Mafalda Ramos | Monica Gandra | Teresa Paupério Amorim (Second Year in Master Degree)
Title of the course Master degree in Landscape Architecture
Academic year Second year in Master Degree
Teaching Staff Isabel Martinho Silva, Nuno Costa, Teresa Marques
Department/Section/Program of belonging Department of Geosciences, Environment and Spatial Planning
University/School University of Porto | Faculty of Sciences (FCUP)

Written statement, short description of the project in English, no more than 250 words

This proposal for the Lisbon Campus uses the outer space as an instrument of integration among the different institutions inside the campus, and between the campus and the surrounding urban fabric. It removes all the artefacts of territory appropriation to achieve space coherence, connectivity, and inclusion. The new campus affords opportunities for soft mobility, active and passive recreation, and social interaction for different users of all ages. The space was organized along two main cross axes, the Alameda (E-W) and the Lisbon Campus Promenade (N-S), that articulate the two principal open spaces: the ceremonial Alameda and the new multifunctional Lisbon Campus Park (occupying the current parking lot). This campus heart is connected, by secondary axis, to several smaller and more intimate public spaces (plazas, gardens, patios, alleys, playground, skate park) in the campus, and to several gates that open the campus to the surrounding urban fabric, and adjacent facilities (hospital and stadium). The Lisbon Campus was conceived as car free area, accessible only to pedestrians, bikes, service and emergency vehicles. Buses were allowed in the Alameda axis to promote access to the campus and facilitate public transportation in the city. Vehicle circulation was limited to the eastern and western fringes, to allow access to surface and underground car parking.

The proposal emphasises the campus Modernist character through the preservation and enhancement of Modernist pre-existences, axes connecting to Modernist neighbourhoods, and the use of vegetation to create outdoor spaces and suitable microclimates.

For further information


Máster d'Arquitectura del Paisatge -DUOT - UPC

T: + 34 93 401 64 11 / +34 93 552 0842

Contact via email at: biennial.paisatge@upc.edu

Consult the web page <http://landscape.coac.net/>


MASTER PLAN

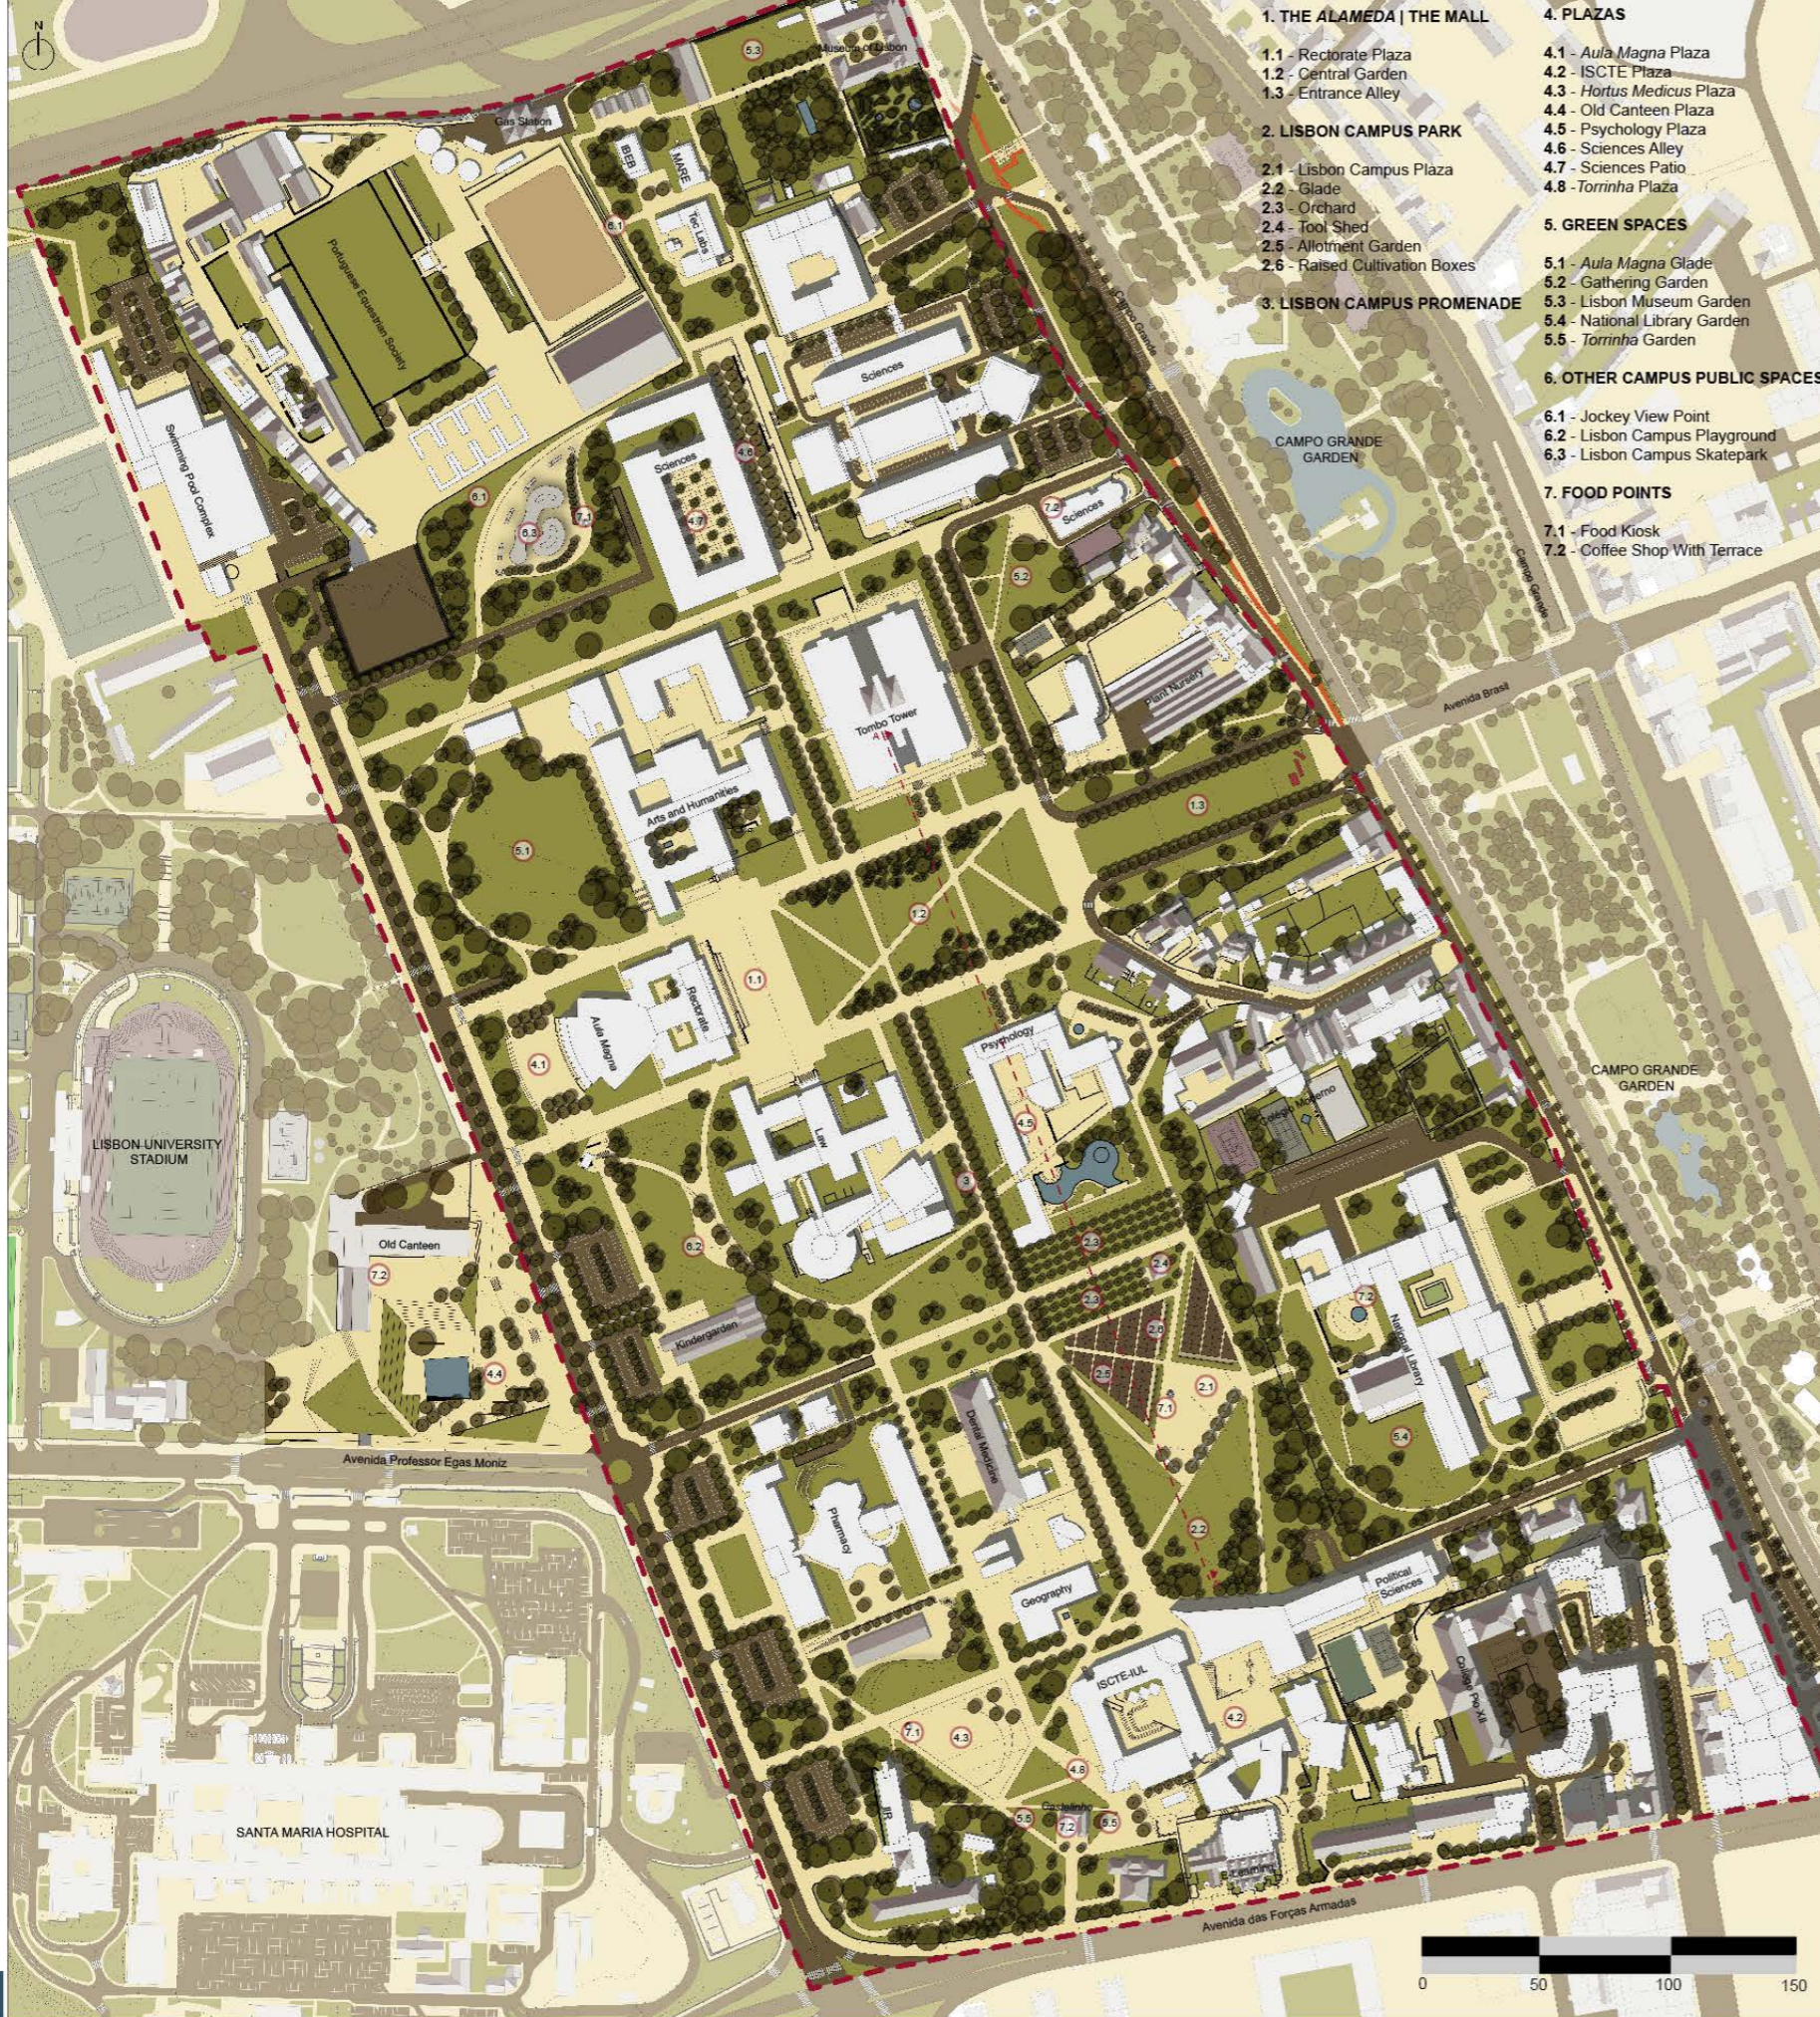

LEGEND

- 1. THE ALAMEDA | THE MALL**
 - 1.1 - Rectorate Plaza
 - 1.2 - Central Garden
 - 1.3 - Entrance Alley
- 2. LISBON CAMPUS PARK**
 - 2.1 - Lisbon Campus Plaza
 - 2.2 - Glade
 - 2.3 - Orchard
 - 2.4 - Tool Shed
 - 2.5 - Allotment Garden
 - 2.6 - Raised Cultivation Boxes
- 3. LISBON CAMPUS PROMENADE**
- 4. PLAZAS**
 - 4.1 - Aula Magna Plaza
 - 4.2 - ISCTE Plaza
 - 4.3 - Hortus Medicus Plaza
 - 4.4 - Old Canteen Plaza
 - 4.5 - Psychology Plaza
 - 4.6 - Sciences Alley
 - 4.7 - Sciences Patio
 - 4.8 - Torrinha Plaza
- 5. GREEN SPACES**
 - 5.1 - Aula Magna Glade
 - 5.2 - Gathering Garden
 - 5.3 - Lisbon Museum Garden
 - 5.4 - National Library Garden
 - 5.5 - Torrinha Garden
- 6. OTHER CAMPUS PUBLIC SPACES**
 - 6.1 - Jockey View Point
 - 6.2 - Lisbon Campus Playground
 - 6.3 - Lisbon Campus Skatepark
- 7. FOOD POINTS**
 - 7.1 - Food Kiosk
 - 7.2 - Coffee Shop With Terrace


CONCEPTUAL PLAN

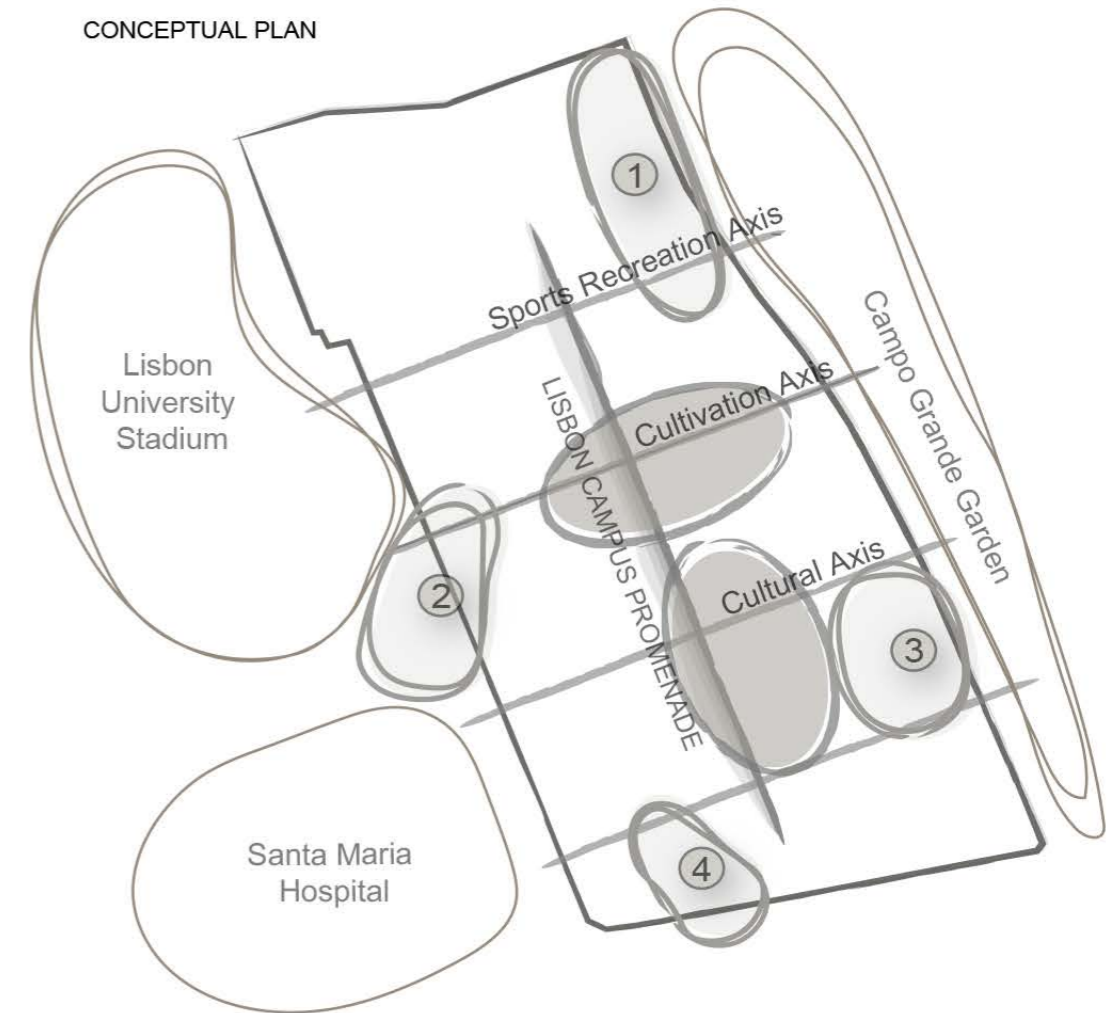

- 1 Lisbon Museum and Sciences complex**
New 'Campus gate': connecting the Campus with the north-eastern neighbourhoods and the Campo Grande garden.
- 2 Aula Magna Plaza and Old Canteen Plaza**
New 'Campus gate': gathering space connecting the Campus, the Hospital and the University Stadium.
- 3 National Library Garden**
New 'Campus gate': connecting the Campus with the south-eastern neighbourhoods and the Campo Grande garden.
- 4 Castelinho and Hortus Medicus Plaza**
New 'Campus gate': gathering space connecting the Campus with the southern neighbourhoods.




THE CAMPUS IN THE CITY

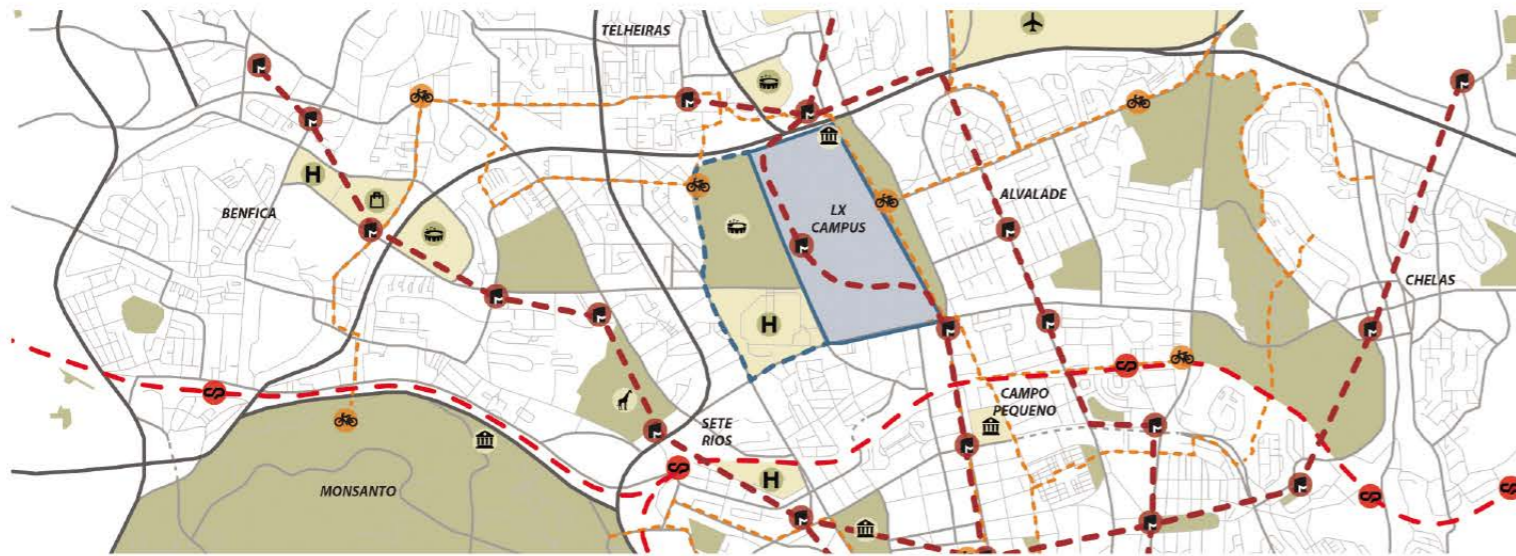


- Metro Station
- Train Station
- Bike Point
- Airport
- Stadium
- Museum
- Shopping Center
- Lisbon ZOO
- Hospital
- Cemetery
- Metro Line
- Train Line
- Bicycle Path
- Study Area
- Intervention Area

MOBILITY PLAN

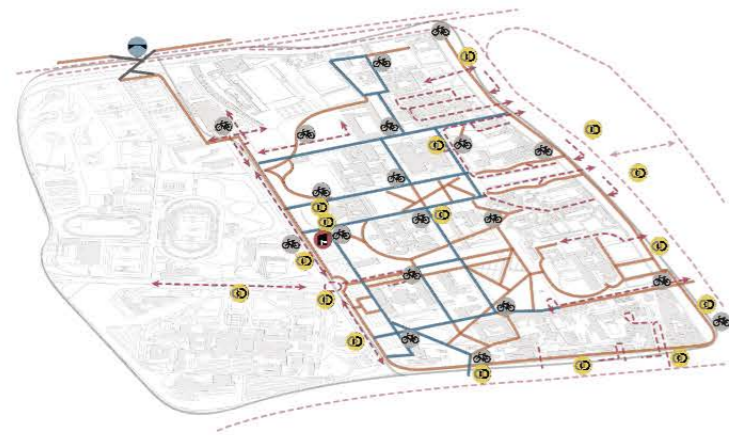

- Pathway (Cyclopedonal)
- Soft Mobility Street (Cyclopedonal, Emergency and Service Vehicles)
- Road (Cars)
- Bike Parking
- Bus Stop
- Metro Station
- Cyclopedonal Bridge

USE TYPOLOGY

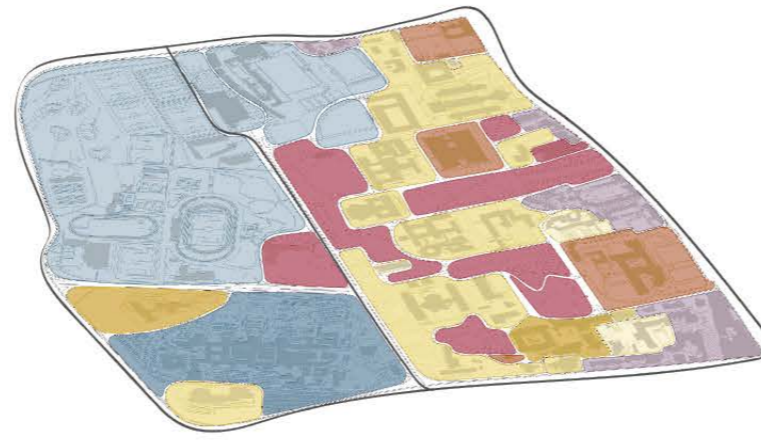


- Sport
- Health
- Plazas and Public Green Areas
- Education: Secondary, Basic and Pre-School
- Education: University of Lisbon
- Education: Others Public Universities
- Culture
- Residential and Business area

PLACES AND ACTIVITIES



- | | | | |
|---------------------------------|--|--|--|
| 1 Lisbon University Stadium | | 11 Alameda Rectorate Plaza Central Garden | |
| 2 Portuguese Equestrian Society | | 12 Gathering Garden | |
| 3 Museum of Lisbon | | 13 Campo Grande Nursery Plant North of Entrance Alley | |
| 4 Nacional Library Garden | | 14 Lisbon Campus Park Lisbon Campus Plaza Allotment Garden Orchard Glade | |
| 5 Old Canteen Plaza | | 15 Torrinha Plaza | |
| 6 Sciences Patio Sciences Alley | | 16 Hortus Medicus Plaza | |
| 7 Skatepark | | 17 E-learning Cafe | |
| 8 Aula Magna Glade | | | |
| 9 Aula Magna Plaza | | | |
| 10 Playground | | | |
-
- | | |
|-----------------------|--------------------------|
| Permanent: | Food Kiosk |
| | Passive recreation |
| | Coffee Shop with terrace |
| Non Permanent: | Performing arts |
| | Plant Market |
| | Street Food |
| | Street Market |
| | Organic Food Market |

SECTION A-A'

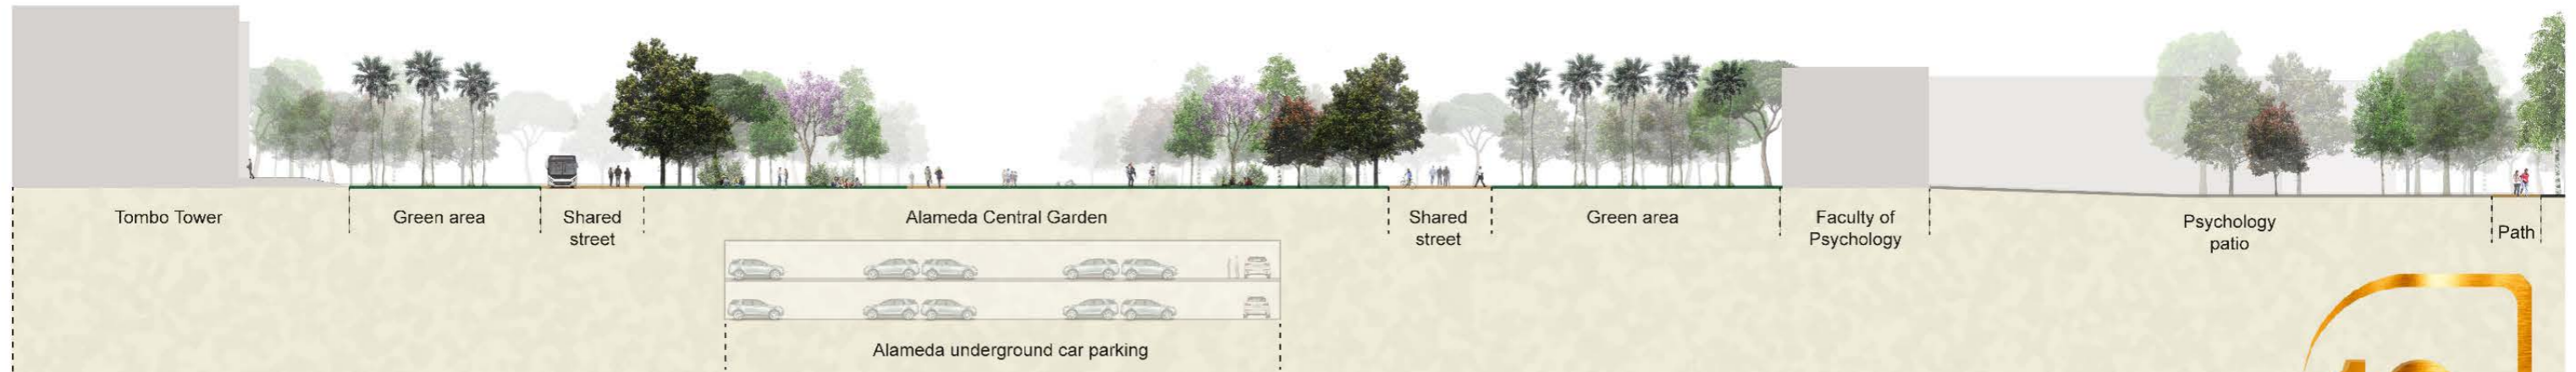

LISBON CAMPUS PARK
(ALLOTMENT GARDEN, GLADE AND PLAZA)



VIEW FROM THE RECTORATE PLAZA



LISBON CAMPUS PARK
(NIGHT VIEW TO THE NATIONAL LIBRARY)



HORTUS MEDICUS PLAZA AND CASTELINHO



SECTION A-A'

